




SEKTION 0/1020
+20.54

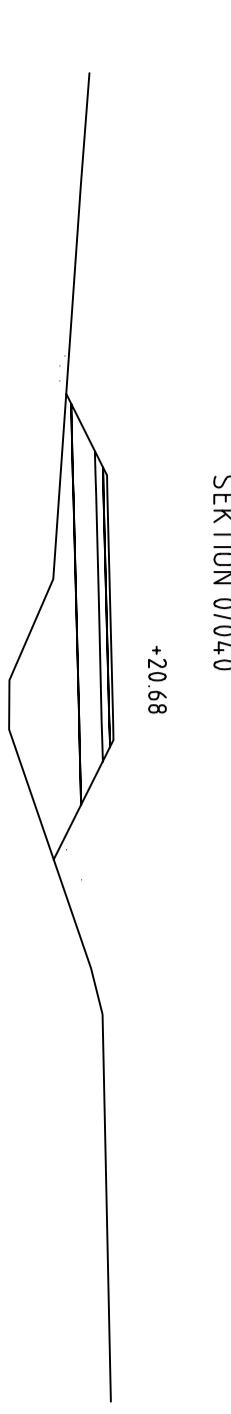


SEKTION 0/1040
+20.68

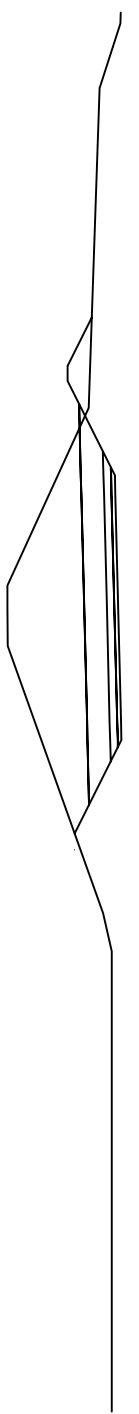


SEKTION 0/1060
+20.83

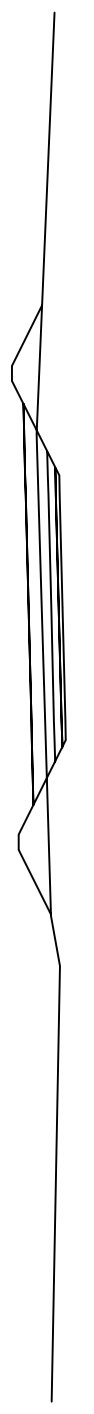


SEKTION 0/1080
+20.97

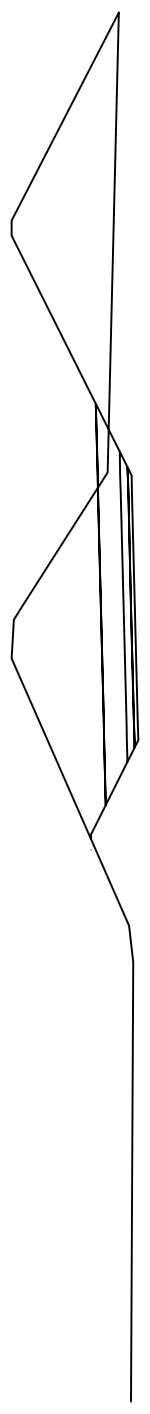


SEKTION 0/1100
+21.12

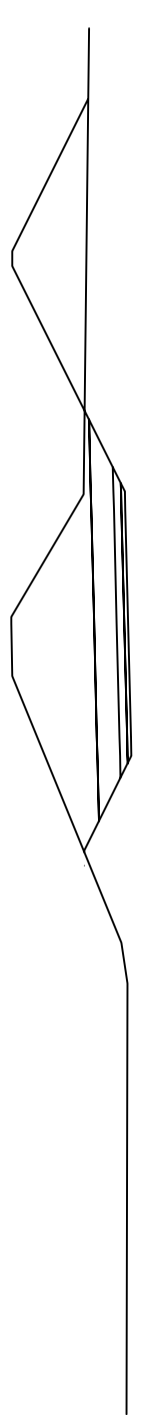


SEKTION 0/1120
+21.38

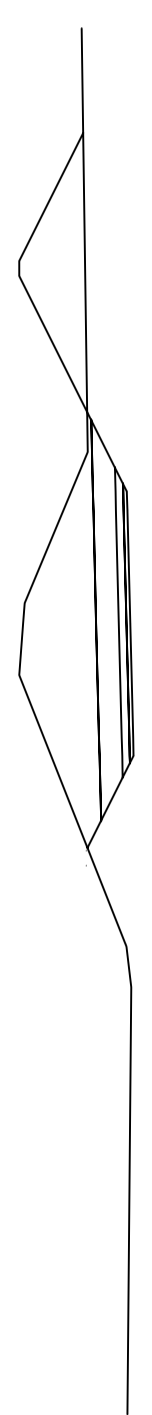


SEKTION 0/1140
+21.75

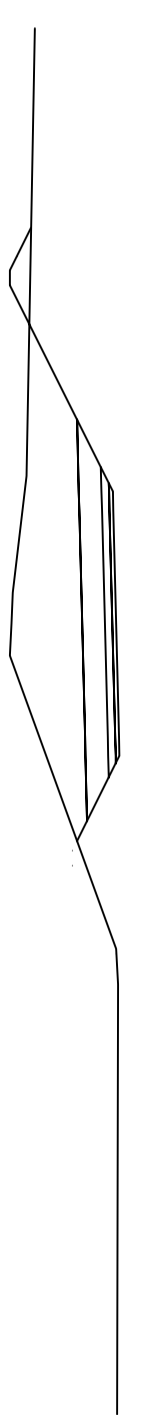


SEKTION 0/1160
+22.12

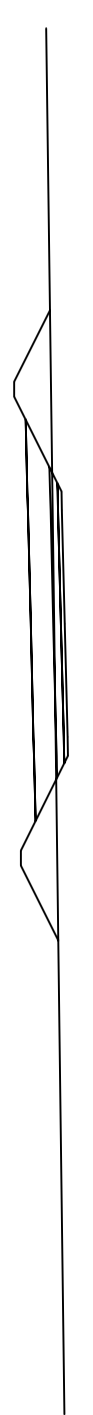

SEKTION 0/1180
+22.49

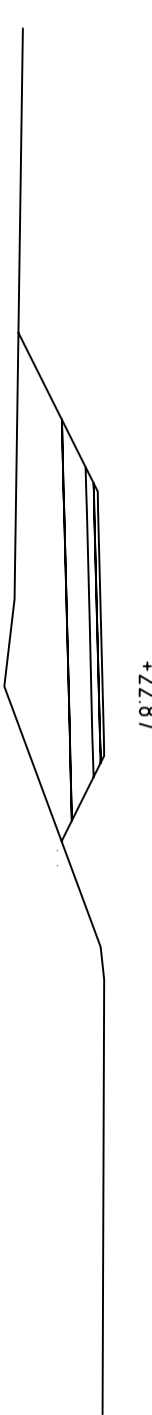


SEKTION 0/1200
+22.87

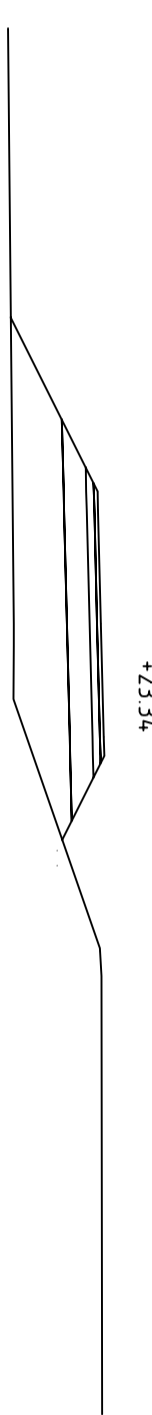


SEKTION 0/1220
+23.34




SEKTION 0/1240
+23.82

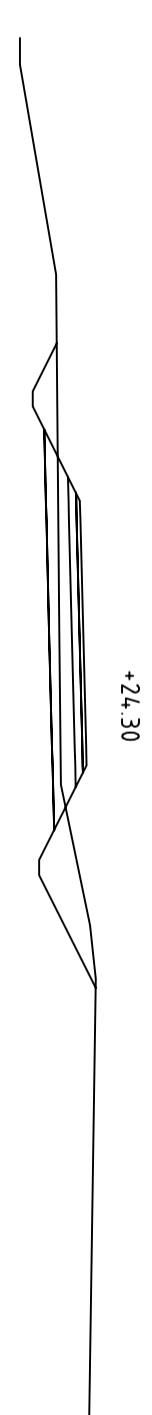


SEKTION 0/1260
+24.30

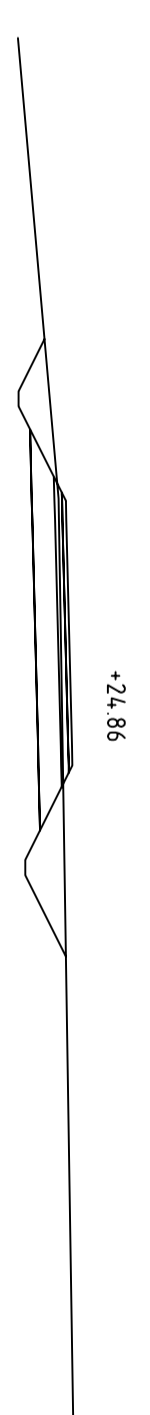


SEKTION 0/1280
+24.86

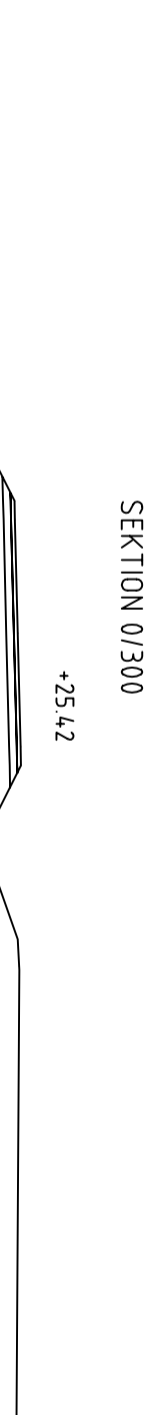

SEKTION 0/1300
+25.42

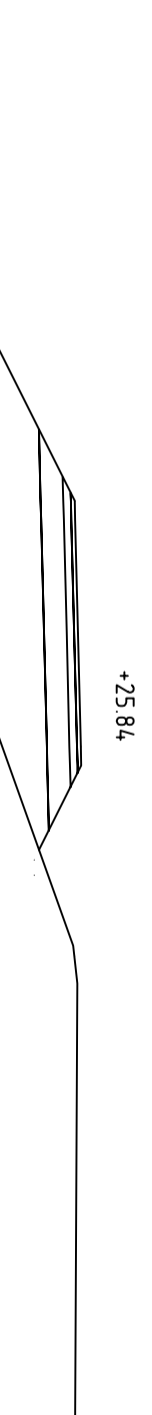

SEKTION 0/1320
+25.84

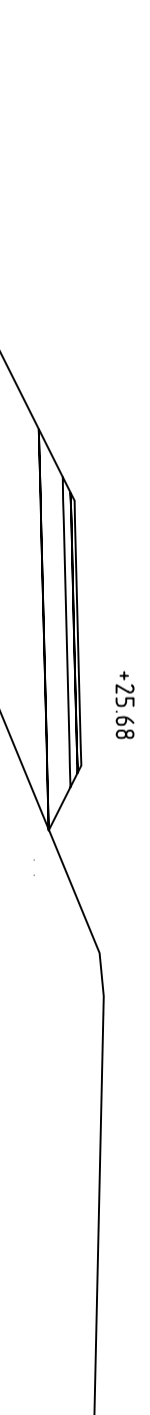

SEKTION 0/1340
+25.68

PROJEKT 2153			
Projektets namn	VÄGPLAN		
	NYBYGGNAD AV GÅNG- & CYKELLED INVID VÄG 220		
Ritningsmål	TVÄRSEKTIONER 20 - 340		
Beställare	JOMALA KOMMUN		
Ritiat	M Bolin	Ritning nr:	V220-30-1
Granskat	Dan Engblom	Datum	05.05.2015
Adress	Hämmgatan 8 B	Skala:	1:100
Telefon	040-5285467		

