




SEKTION 01720
+27.05

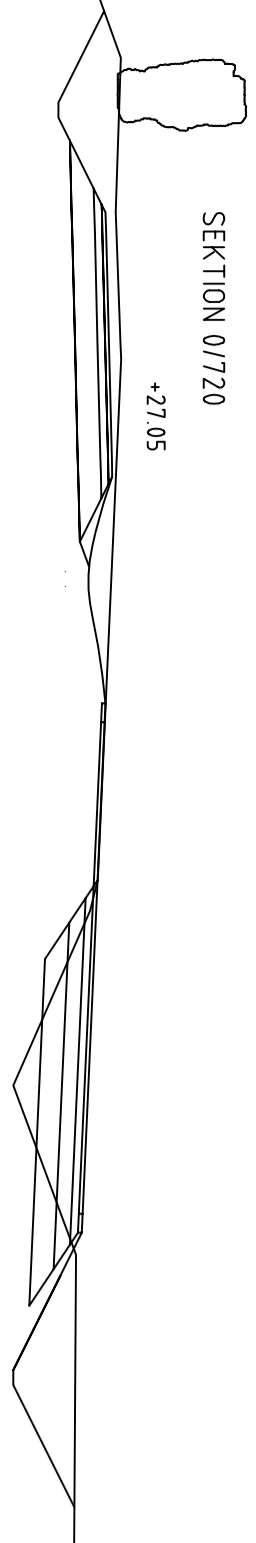


SEKTION 01740
+26.91

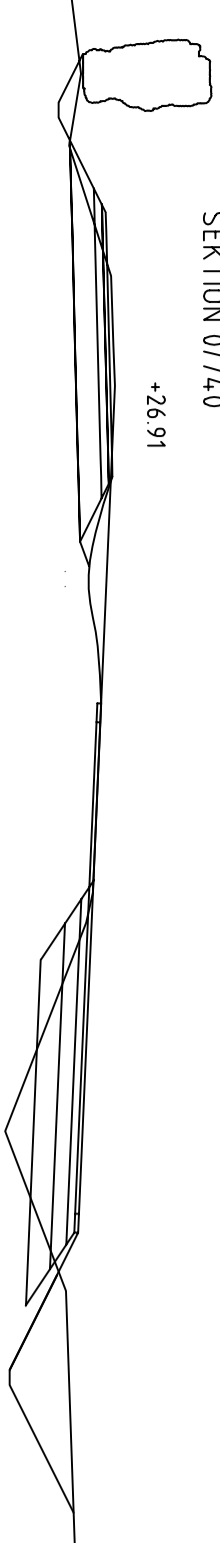

SEKTION 01760
+26.69

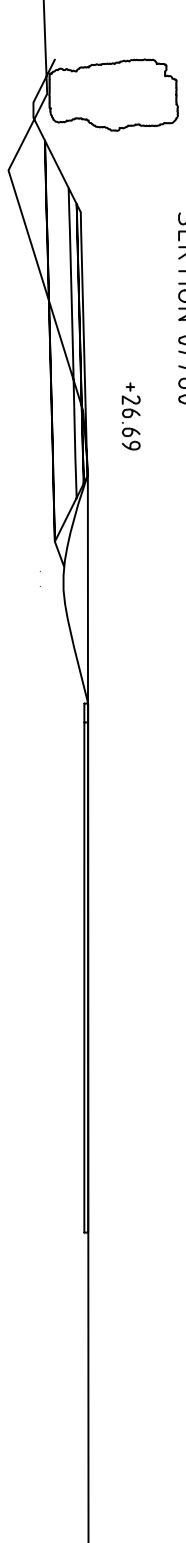


SEKTION 01780
+26.40

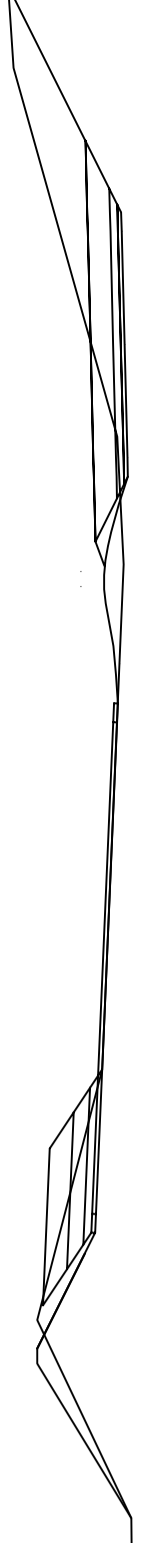


SEKTION 01800
+26.08




SEKTION 01820
+25.66

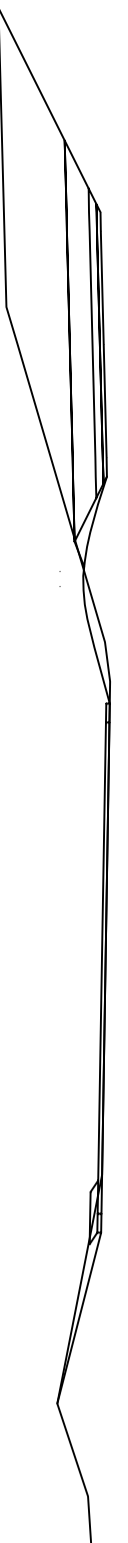


SEKTION 01840
+25.32

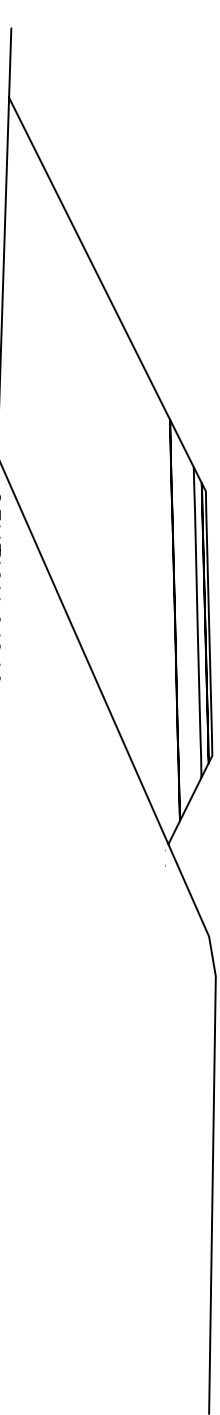


SEKTION 01860
+25.09

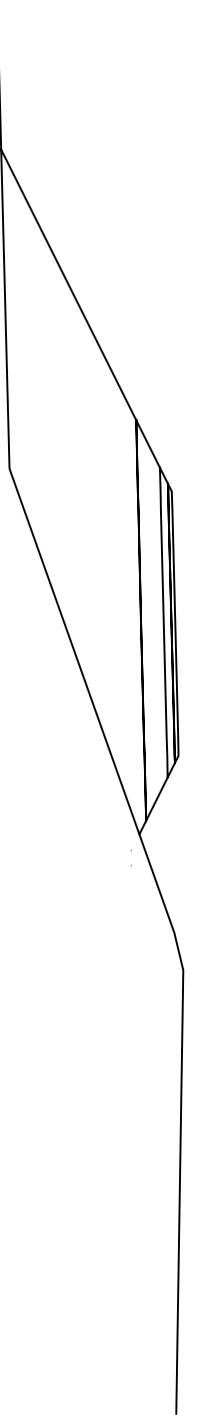


SEKTION 01880
+24.95

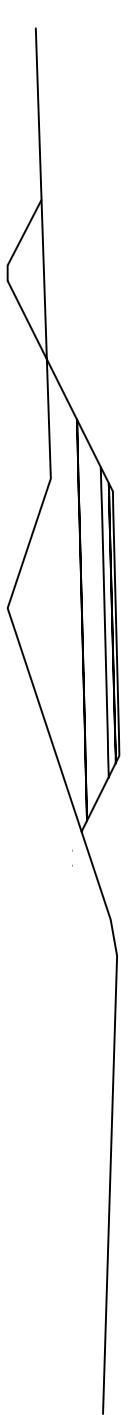

SEKTION 01900
+24.91

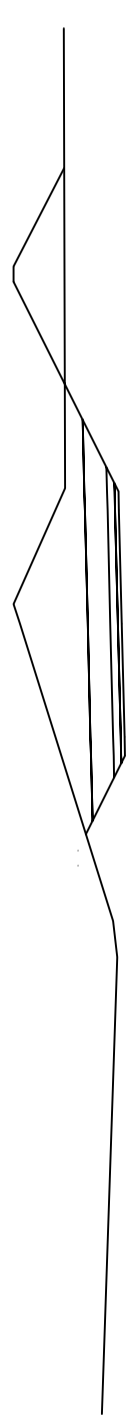


SEKTION 01920
+24.89

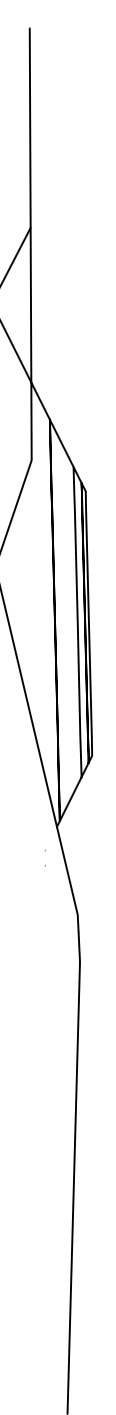


SEKTION 01940
+24.88




SEKTION 01960
+24.86

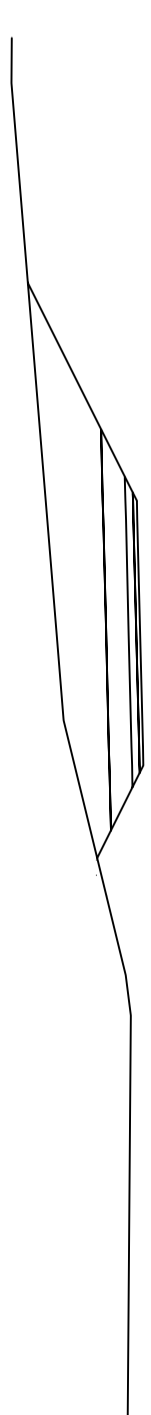


SEKTION 01980
+24.85

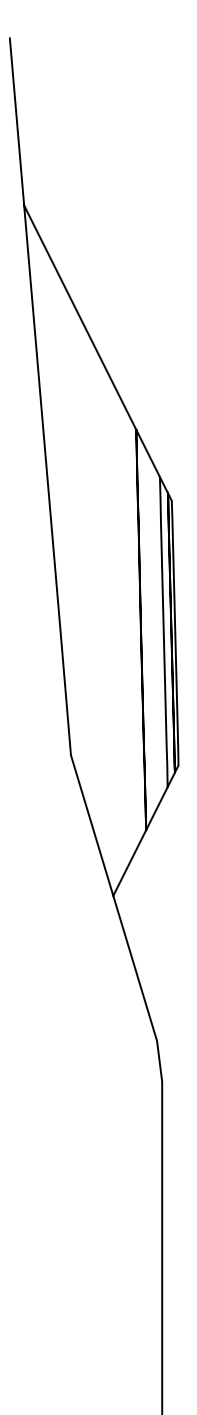


SEKTION 1/000
+24.84

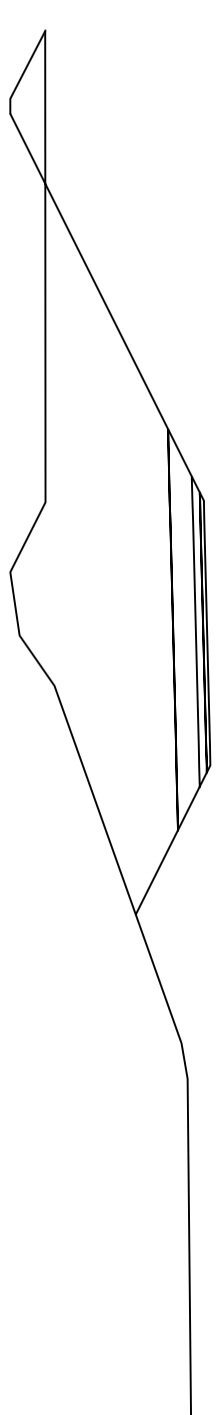


SEKTION 1/020
+24.82

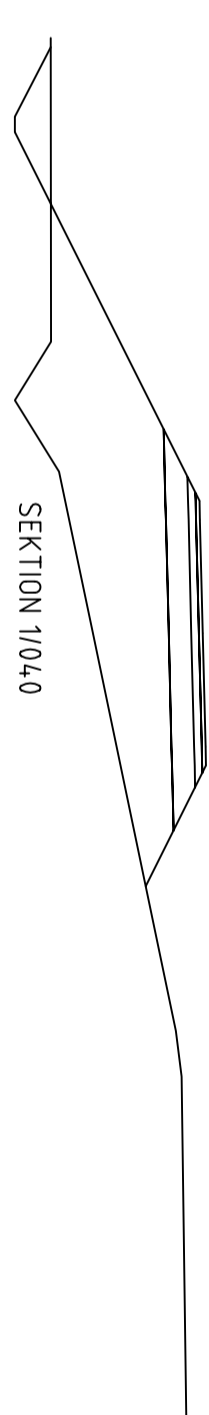

SEKTION 1/040
+24.81

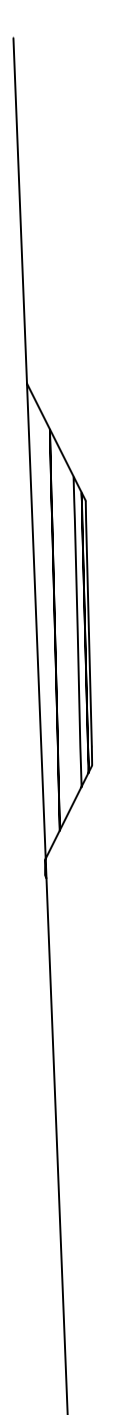

SEKTION 1/060
+24.79

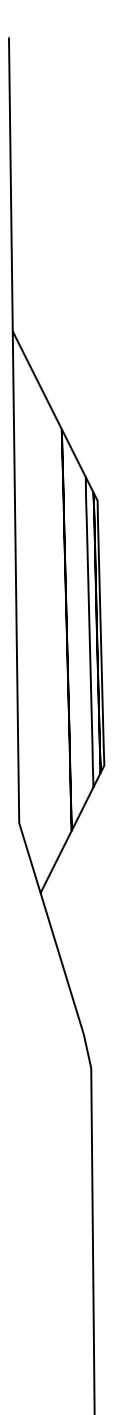

PROJEKT 2153

Projektets namn
VÄGPLAN

Ritningsmål
NYBYGGNAD AV GÅNG- & CYKELLED INVID VÄG 220

Beställare
JOMALA KOMMUN

Ritlat
M Bolin

Granskat
Dan Engblom

Datum
05.05.2015

Adress
Hämngatan 8 B

Telefon
040-5285467

Ritning nr:
V220-30-3

Skala:
1:100

