



SEKTION 1/1080
+24,78

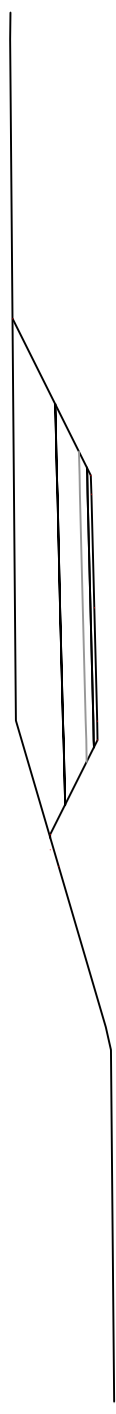


SEKTION 1/1100
+24,77




SEKTION 1/1120
+24,75

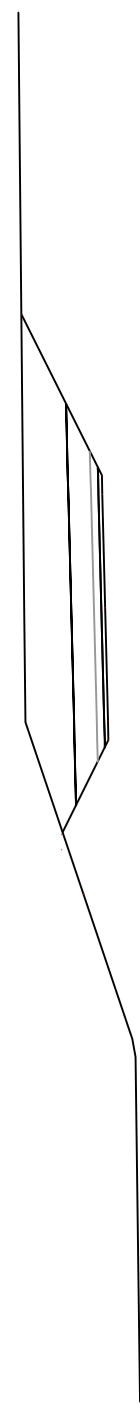


SEKTION 1/1140
+24,74

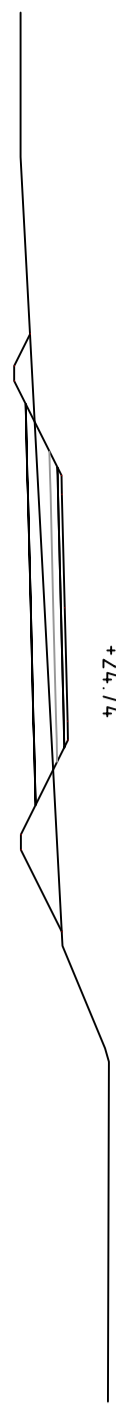


SEKTION 1/1160
+24,72

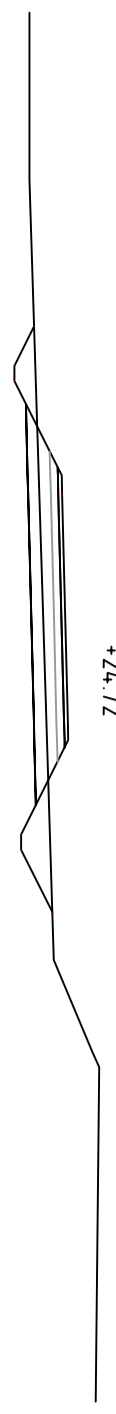

SEKTION 1/1180
+24,65

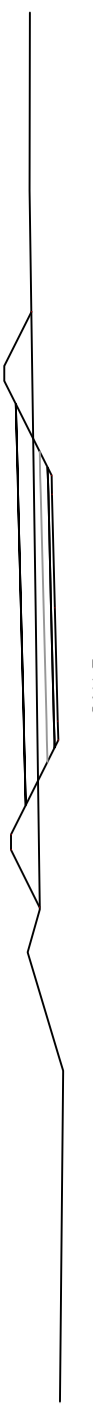


SEKTION 1/1200
+24,39

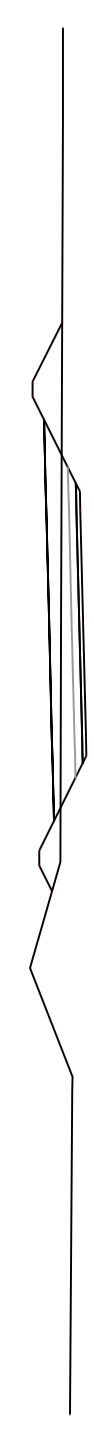


SEKTION 1/1220
+23,92




SEKTION 1/1240
+23,39

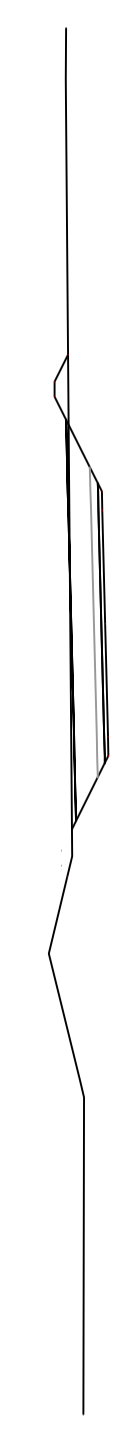


SEKTION 1/1260
+22,86

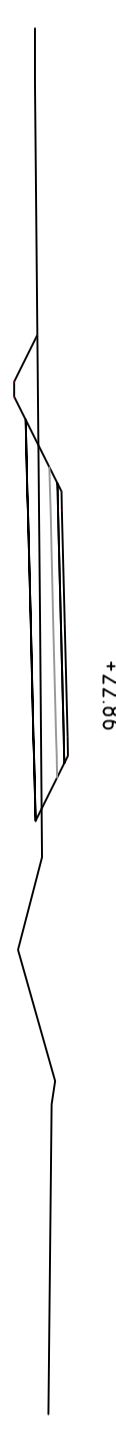

SEKTION 1/1280
+22,33

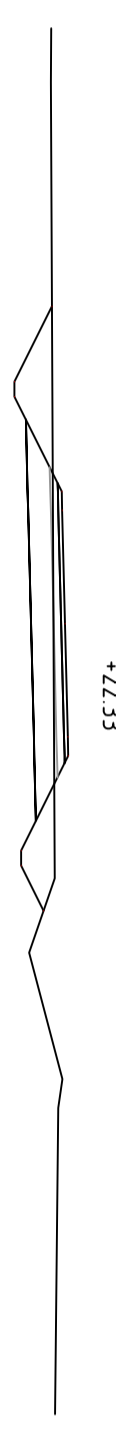

SEKTION 1/1300
+21,85

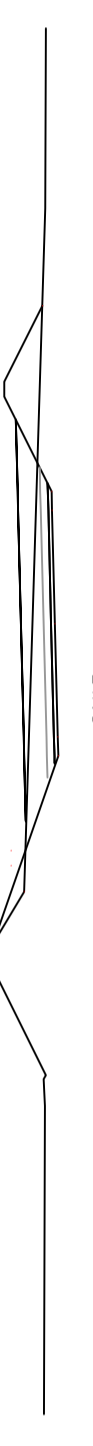


SEKTION 1/1320
+21,55




SEKTION 1/1340
+21,29




SEKTION 1/1360
+21,09

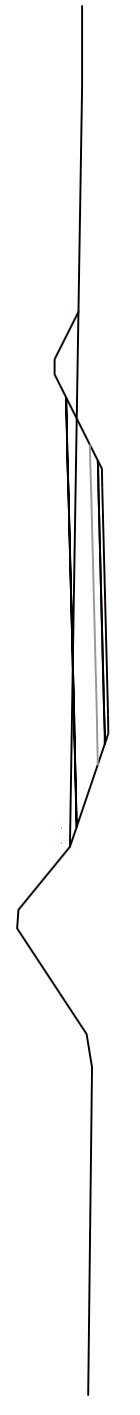


SEKTION 1/1380
+20,98

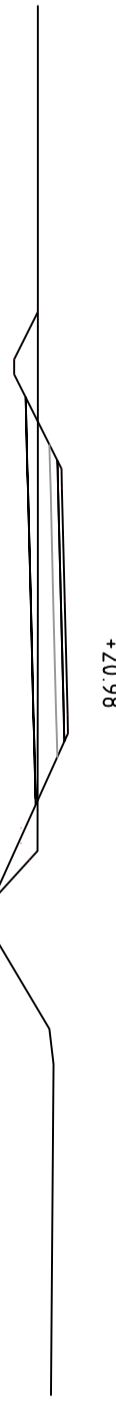

SEKTION 1/1400
+20,91

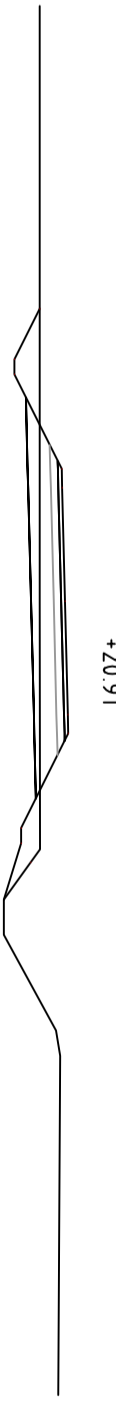

SEKTION 1/1420
+21,00

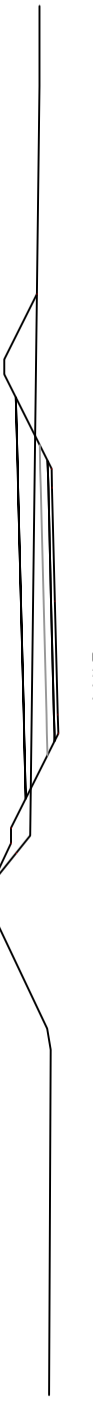

PROJEKT 2153

Projektets namn
VÄGPLAN

Ritningsmål
NYBYGGNAD AV GÅNG- & CYKELLED INVID VÄG 220

Ritningsmål
TVÄRSEKTIONER 1080 - 1420

Beställare
JOMALA KOMMUN

Ritlat
M Bolin

Granskat
Dan Engblom

Datum
05.05.2015

Adress
Hämngatan 8 B

Telefon
040-5265467

Ritning nr:
V220-30-4

Skala:
1:100

