


SEKTION 21/160  
+24,28

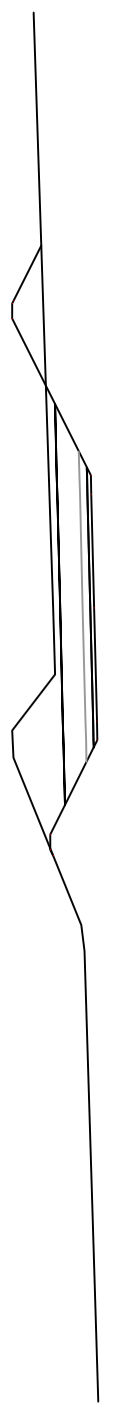


SEKTION 21/180  
+24,71




SEKTION 21/200  
+25,02




SEKTION 21/220  
+25,13

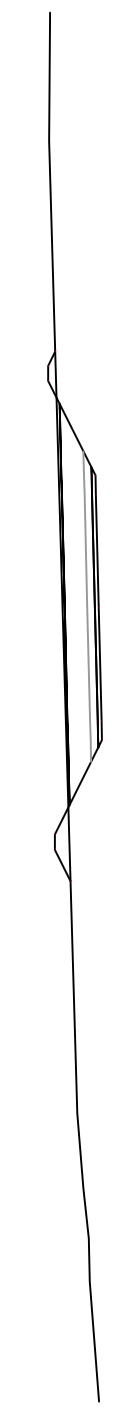


SEKTION 21/240  
+25,16

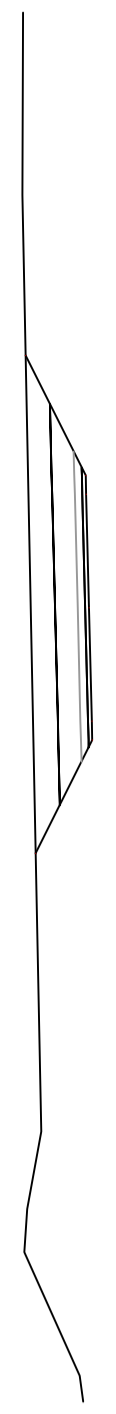


SEKTION 21/260  
+25,20

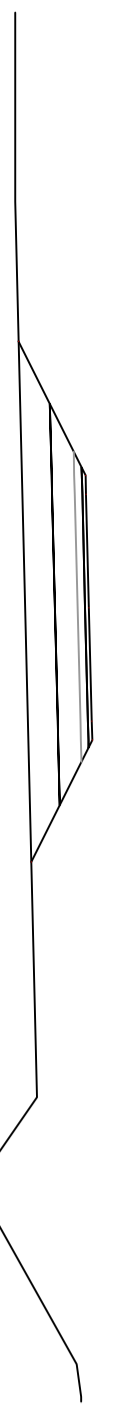

SEKTION 21/280  
+25,23

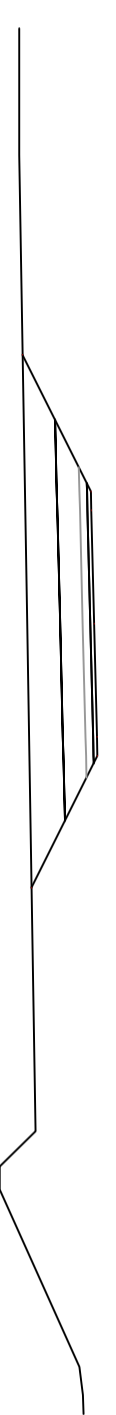


SEKTION 21/300  
+25,28

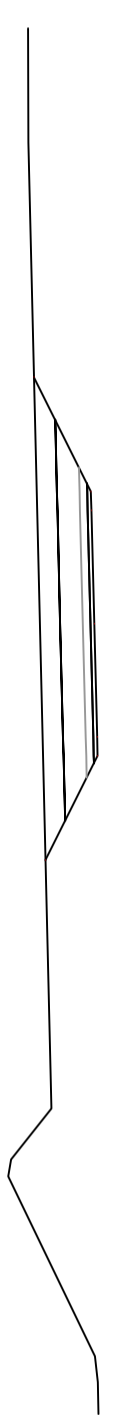


SEKTION 21/320  
+25,41




SEKTION 21/340  
+25,53

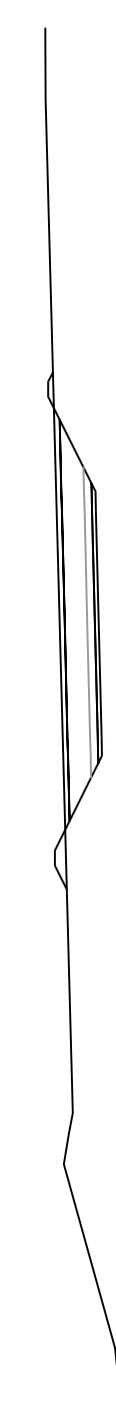

SEKTION 21/360  
+25,66

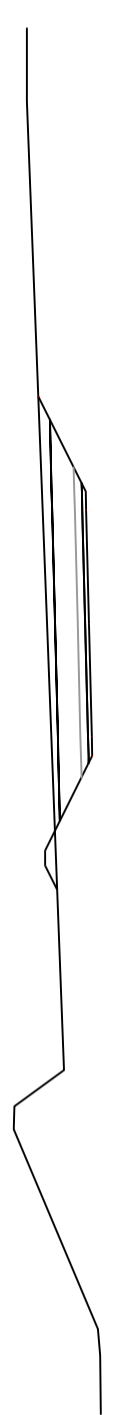


SEKTION 21/380  
+25,79

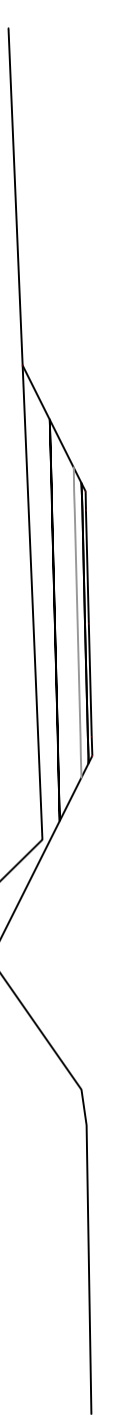


SEKTION 21/400  
+25,91



SEKTION 21/420  
+26,04

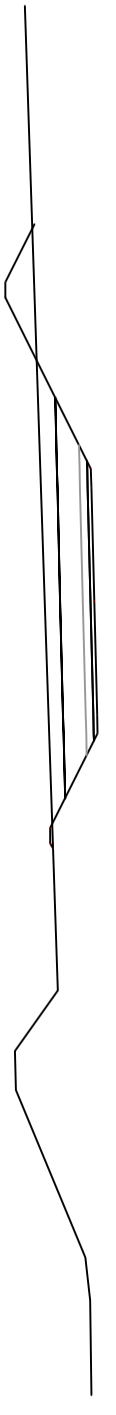


SEKTION 21/440  
+26,16

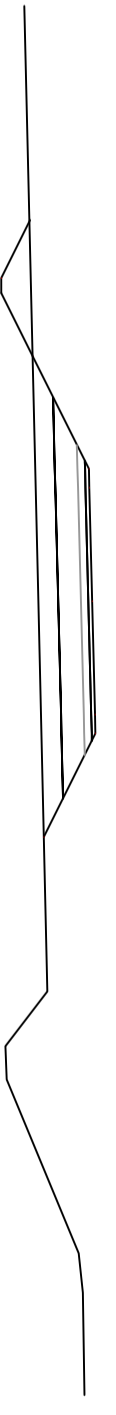


SEKTION 21/460  
+26,28



SEKTION 21/480  
+26,40

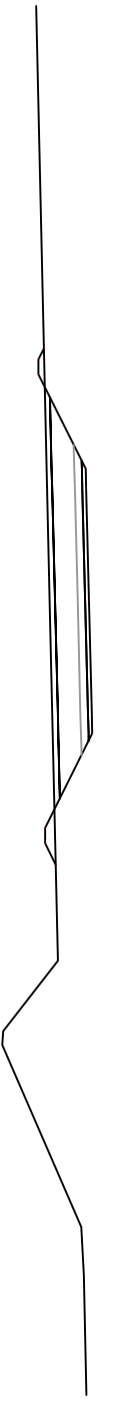

SEKTION 21/500  
+26,54

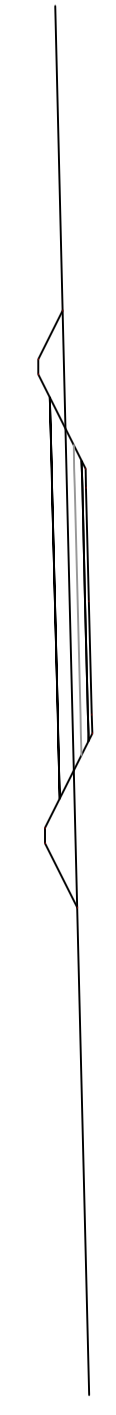

PROJEKT 21/53

Projektets namn  
**VÄGPLAN**

Ritningsenhäll  
**NYBYGGNAD AV GÅNG- & CYKELLED INVID VÄG 220**

Beställare  
**JOMALA KOMMUN**

Ritlat  
M Bolin

Granskat  
Dan Engblom

Datum  
05.05.2015

Adress  
Hämngatan 8 B

Telefon  
040-5285467

Ritning nr:  
**V220-30-7**

Skala:  
**1:100**

