




SEKTION 21520
+26.75

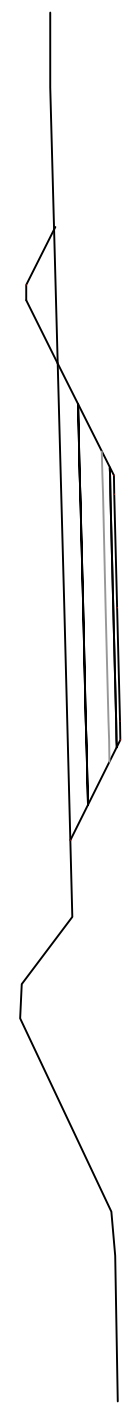


SEKTION 21540
+26.97

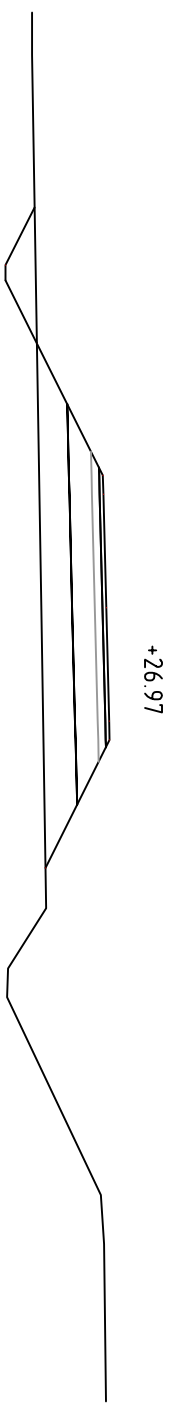


SEKTION 21560
+27.18

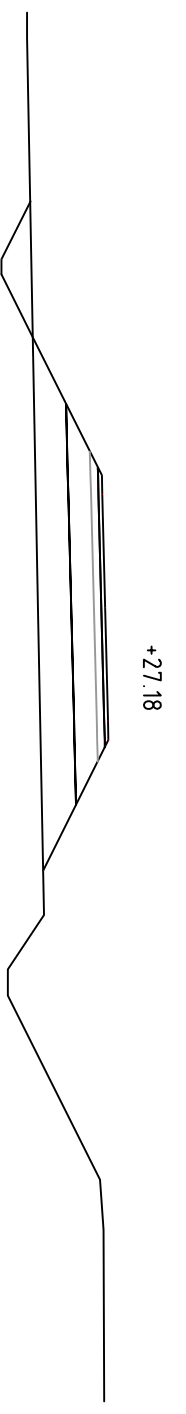


SEKTION 21580
+27.40

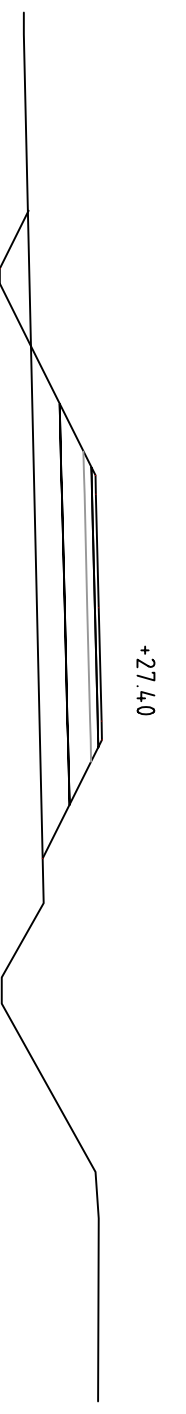


SEKTION 21600
+27.60

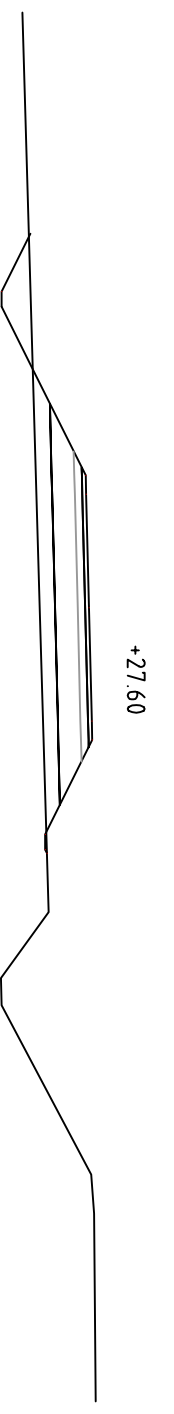


SEKTION 21620
+27.71

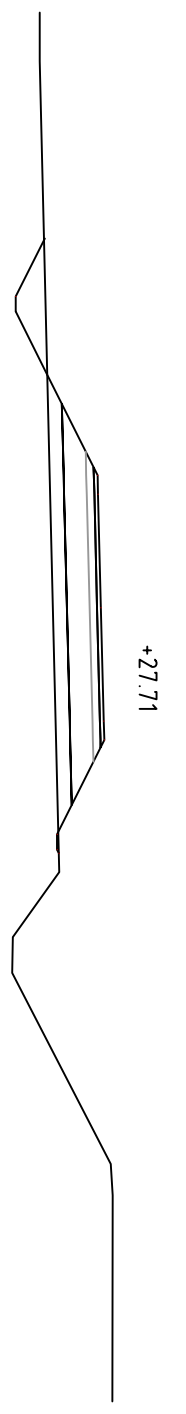


SEKTION 21640
+27.82

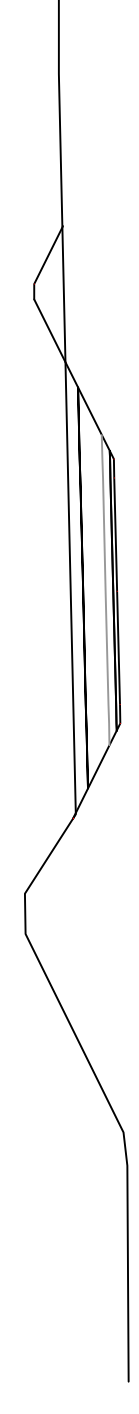


SEKTION 21660
+27.93

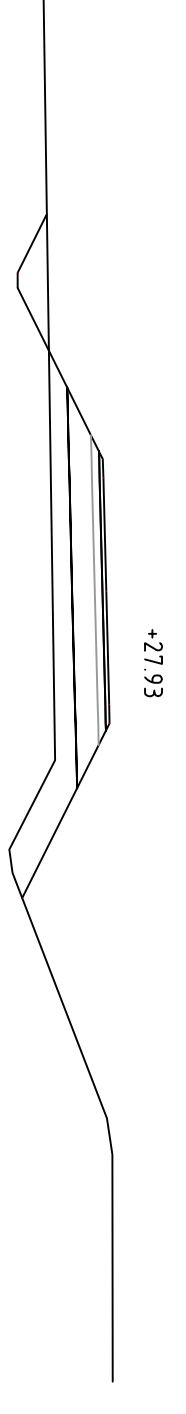


SEKTION 21680
+28.04

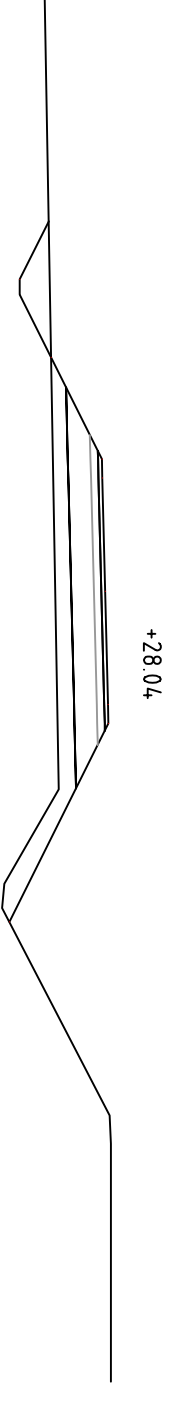


SEKTION 21700
+28.15

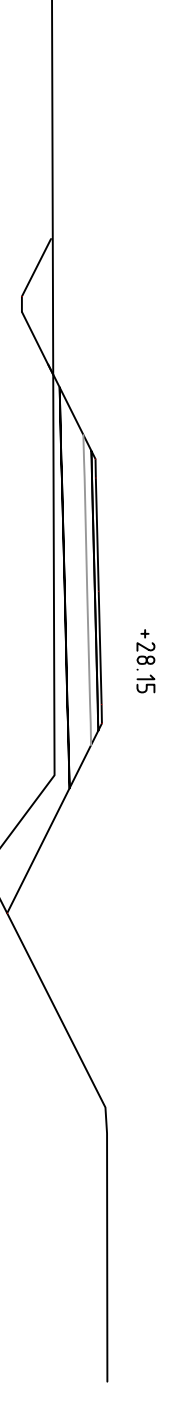


SEKTION 21720
+28.26

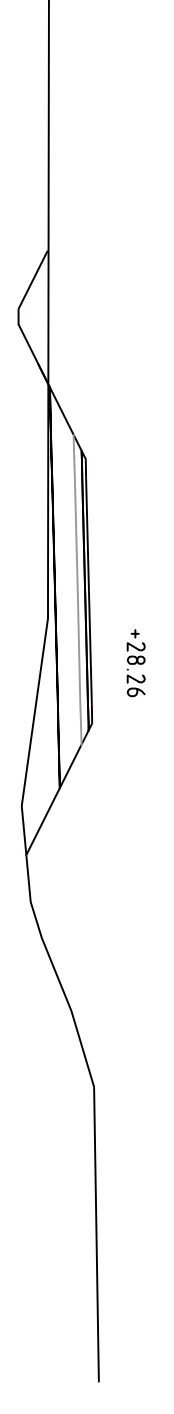


SEKTION 21740
+28.40

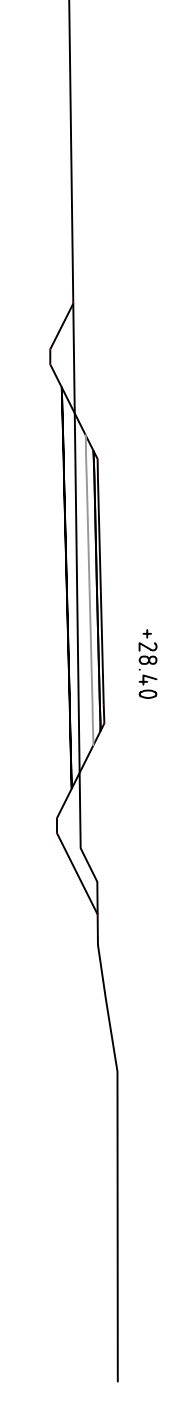


SEKTION 21760
+28.65

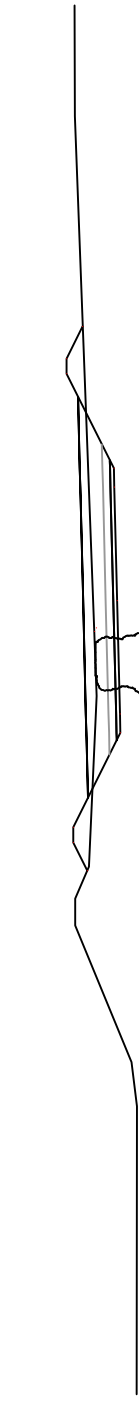


SEKTION 21780
+28.90

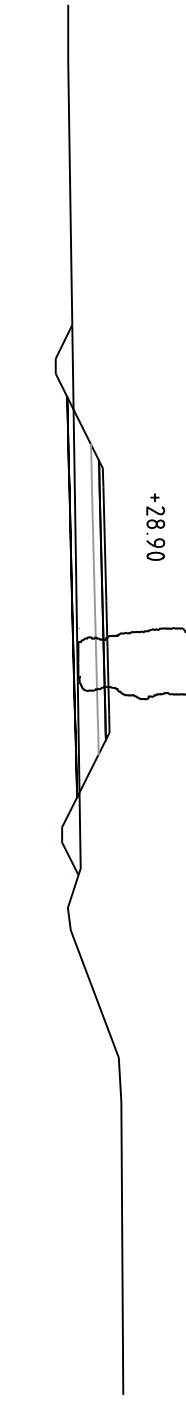


SEKTION 21800
+29.15

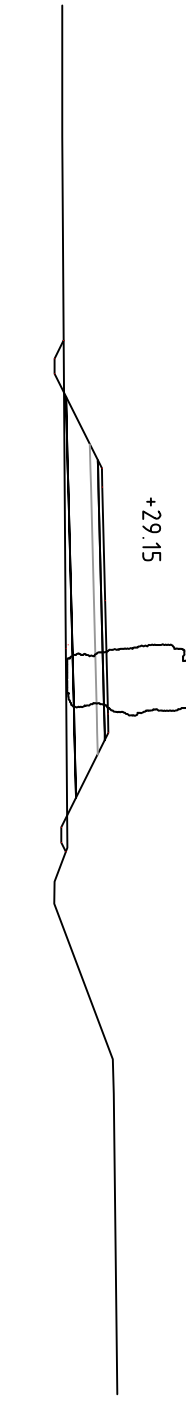


SEKTION 21820
+29.41

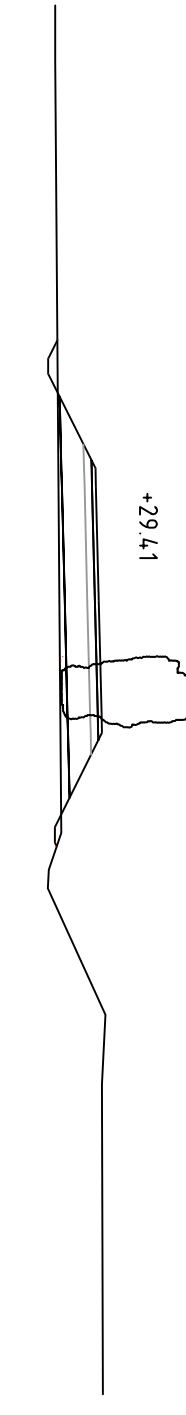

SEKTION 21840
+29.66

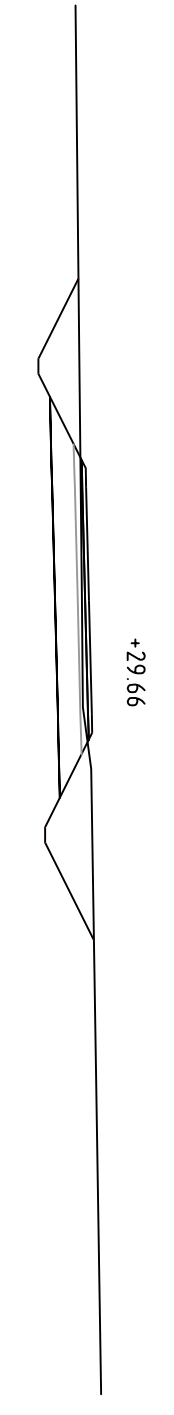

SEKTION 21860
+29.91

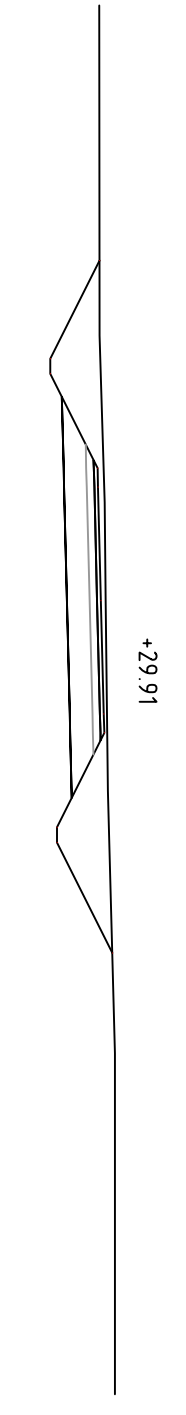

PROJEKT 2153

Projektets namn
VÄGPLAN

Ritningsmål
NYBYGGNAD AV GÅNG- & CYKELLED INVID VÄG 220

Beställare
JOMALA KOMMUN

Ritlat
M. Bolin

Granskat
Dan Engblom

Datum
05.05.2015

Adress
Hämmargatan 8 B

Telefon
040-5265467

Ritning nr:
V220-30-8

Skala:
1:100

