


LUTNING / RADIE		-0.80 %		Rv 7000		-2.70 %		Rv -6000		0.30 %	
PROFILHÖJD	+16.47	+16.31	+16.15	+15.99	+15.83	+15.67	+15.51	+15.35	+15.19	+15.03	+14.87	+14.71	+14.55	+14.33	+14.05	+13.71	+13.32	+12.87	+12.37	+11.83	+11.29	+10.75	+10.21	+9.67	+9.13	+8.59	+8.05	+7.51	+6.99	+6.54	+6.15	+5.83	+5.58	+5.39	+5.27	+5.22	+5.23	+5.23	+5.35	+5.41	+5.47	+5.53	+5.59	+5.65	+5.71	+5.77	+5.83	+5.89	+5.95	+6.01	+6.07
LÄNGDMÄTNING	9/100		9/200		9/300		9/400		9/500		9/600		9/700		9/800		9/900		10/000		10/100																														
RÄKNAD LINJE	

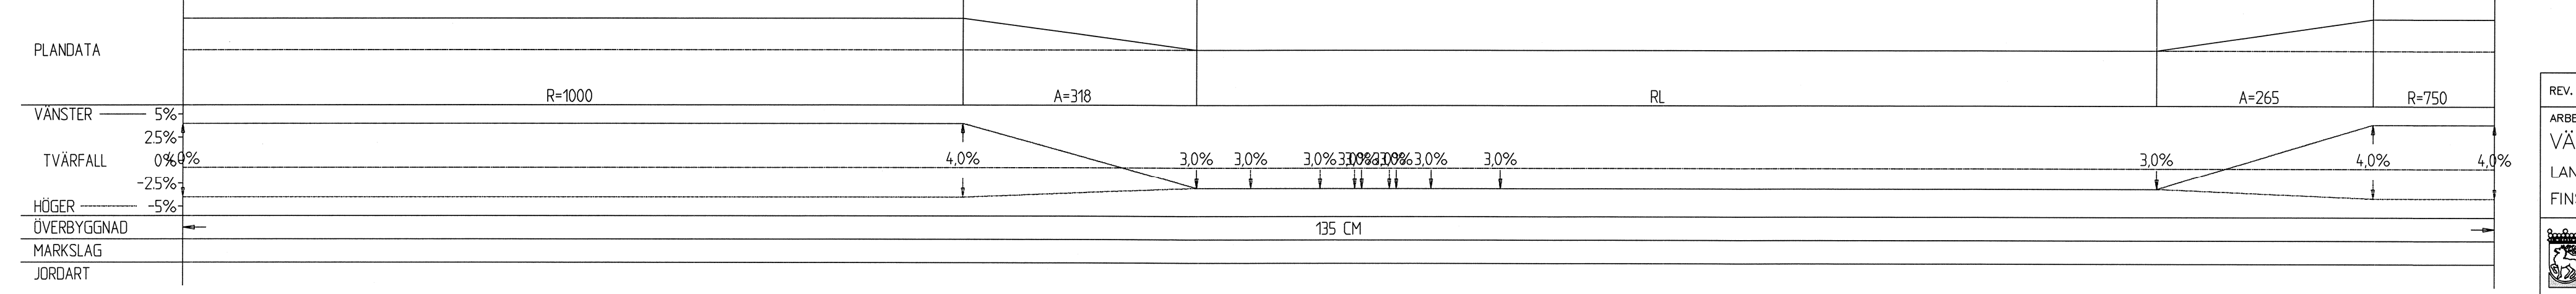

REV.	ANTAL	REVIDERINGEN AVSER	SIGNATUR	DATUM
ARBETE		RITNINGSNNEHÅLL OCH SKALA		
VÄGPLAN		LÄNGDPROFIL		
LANDSVÄG 40, TINGSBACKA-GÖLBY		SEKTION 9100-10100		
FINSTRÖM		SKALA 1:2000/1:200		
Årland Landskapsregering		RITAT	GRANSKAT	
PB 1080, AX-22111 MARIEHAMN Tel: 018-25000 Fax: 018-23790 www.regeringen.ax/trafik		LEIF HÄGGLUND	BJÖRN EKBLOM	
DIARIENUMMER/ ARBETSNUMMER		PLANERAT	GODKÄNT	
ÅLR 2015/12223		LEIF HÄGGLUND	BJÖRN EKBLOM	
DATUM		RITNINGSNUMMER		
22.04.2016		V40-20-3		